

## Objectives -

- To enhance people's experience of the riverside area at Twickenham.
- To re-design the streetscape on the embankment to provide a more welcoming environment for locals and visitors.
- To rejuvenate Champions' Wharf Sculpture Park and enhance access to York House Garden.

## site




## Twickenham Embankment:

The design proposed will give a major uplift to the vegetation, street furniture and surfacing of Twickenham Embankment.

Through consultation in April and May the dominant feeling expressed was the need to replace the trees. The trees are currently breaking through the existing brick walls and present a long term problem.

It is considered that the best long term strategy is to replant, directly in the ground, with large semi mature specimens.

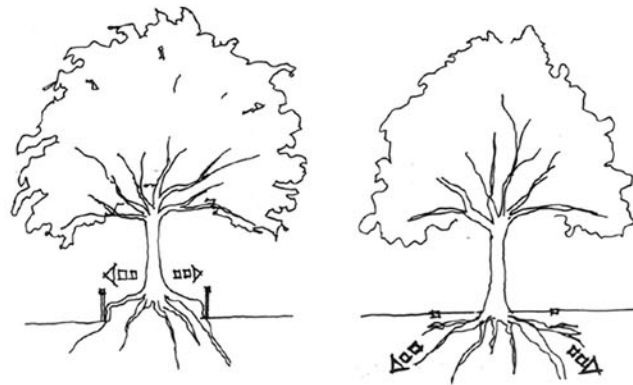


The design for the Embankment includes:

- new tree planting
- uplighting of the new trees
- interpretation within the paving, highlighting the history of Twickenham
- re-surfacing of the paved area
- various sized benches for contemplation and viewing Eel Pie Island
- new hedge planting
- new ornamental planting
- re-positioned lamp columns
- restored embankment railings

## Twickenham Embankment - Scheme in Plan

### Key:

- yorkstone paving
- resin bound gravel
- tree uplighters
- breedon gravel to tree bases
- cast iron Manchester bollards
- litter bin
- hedge
- tree
- existing lamp column - retained in position
- existing lamp column - repositioned

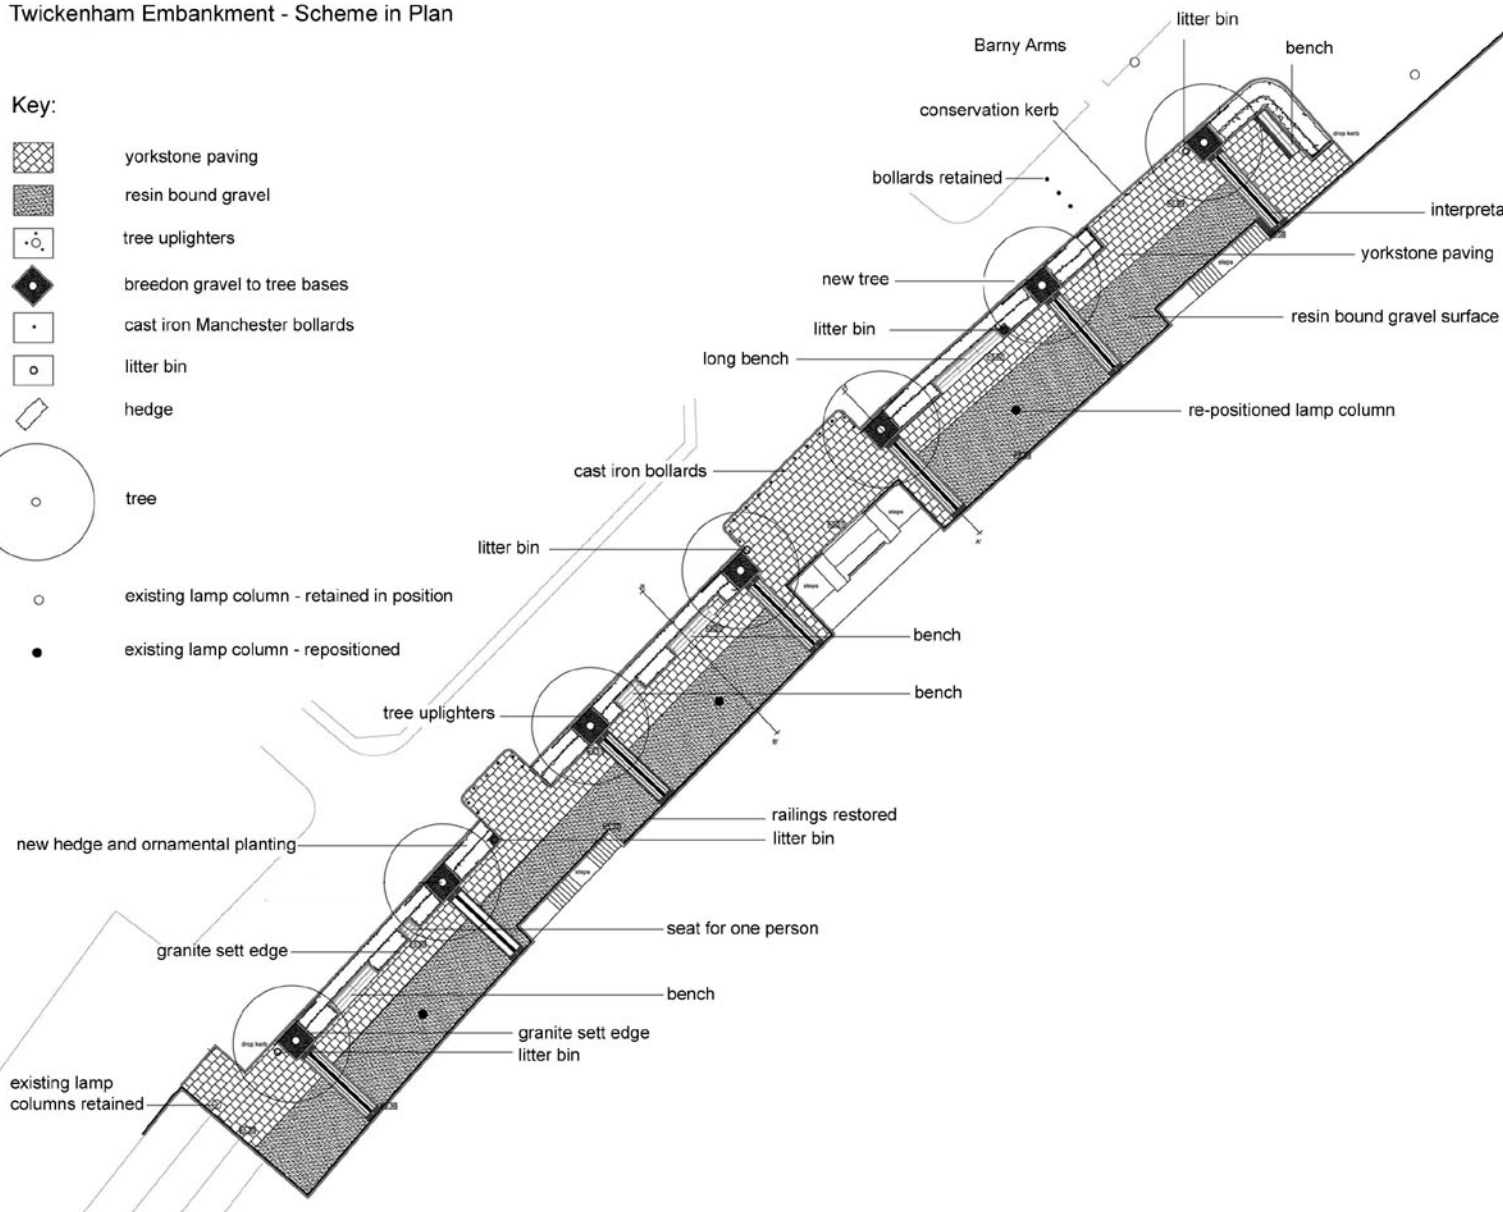

### Surfacing:

Natural stone re-surfacing would enhance the appearance of the Embankment.



### Planting:

A newly planted, single species evergreen hedge will provide a barrier between the seated area and cars while allowing views over the hedge for pedestrians.



### Interpretation:

Interpretation elements incorporated into paving will help define the historic setting of Twickenham, and create a link between the areas within Arcadia.

