


PATH RAISING + EDGING.

To run approx 40m in total. The first 25m to rest on top of concrete bag revetment. A further 15m to be piled & sheeted.
This could be extended to first ~~tree~~ tree increasing this part by 20m i.e. 65m in all.

First 25m on concrete bagging

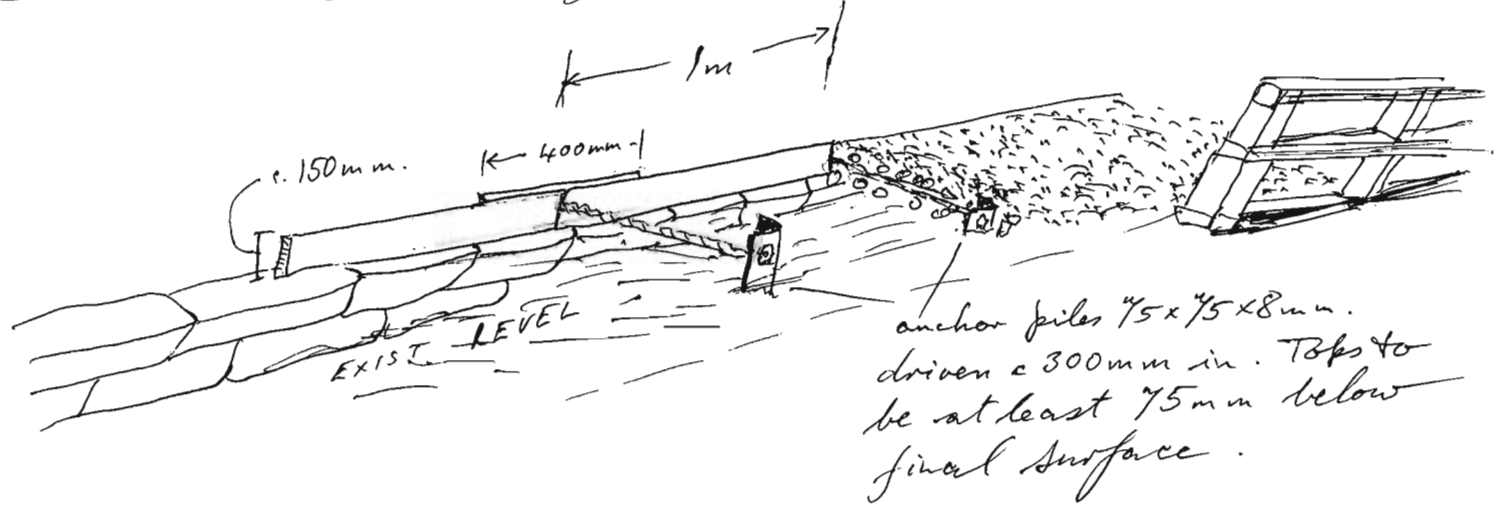

Remaining decayed footpath improvement

